



1 PLAN  
GENERAL FLOOR PLAN  
SCALE: 1:25 at A11:50 at A3

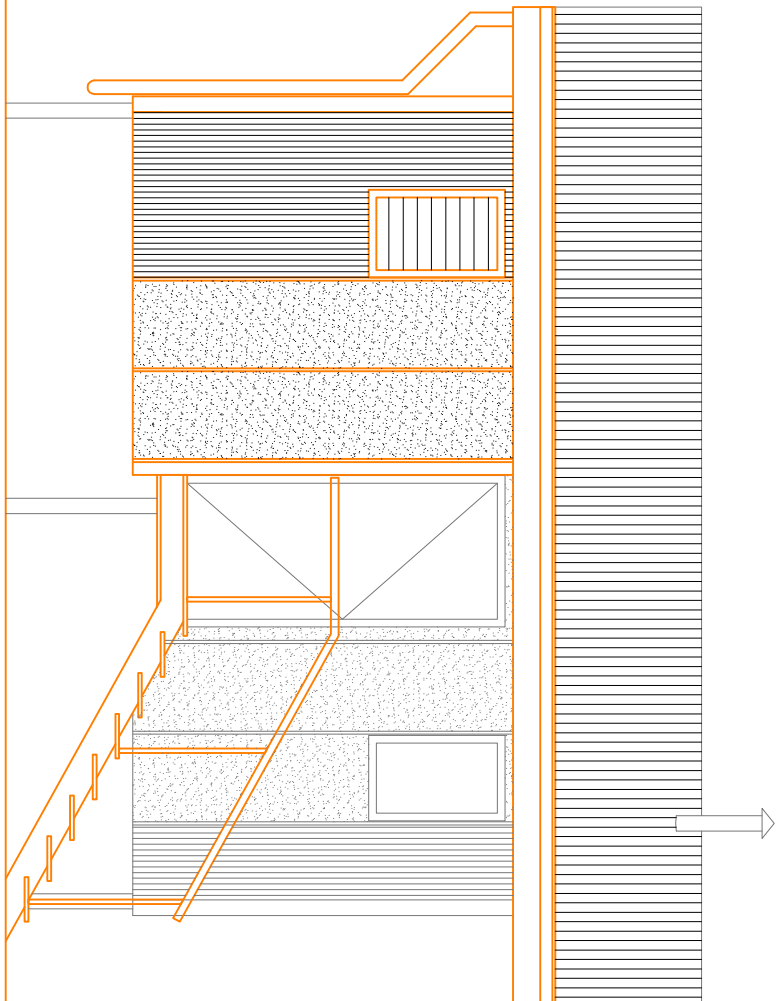

2 ELEVATION  
SOUTHERN ELEVATION  
SCALE: 1:25 at A11:50 at A3

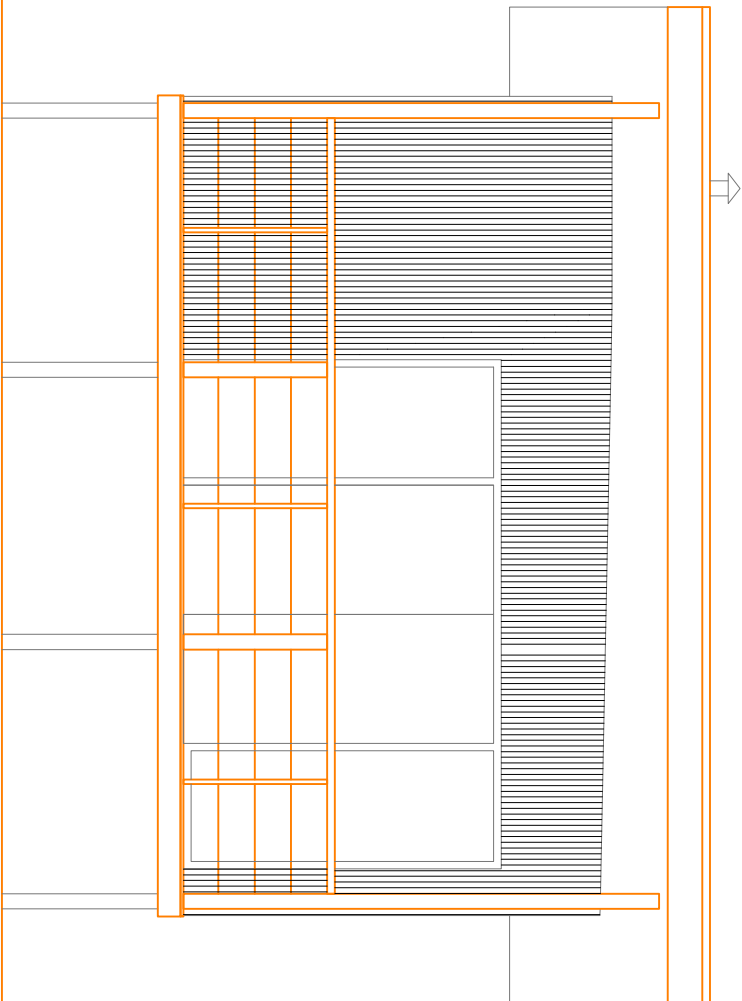

3 ELEVATION  
NORTHERN ELEVATION  
SCALE: 1:25 at A11:50 at A3

**BLUNK DESIGN STUDIO**  
102 Park Street  
Camp Hill QLD 4152 Australia  
t +617 3395 2070  
e bdes@blunkdesign.com

PROJECT  
**HOUSE IN THE COUNTRY**  
FOR  
CLIENT  
**MANDALA**  
DESIGNER: BISHAYKOFF

NORTH / WALL INDEX  
JOB NUMBER  
1  
SCALE AT A1  
1:25  
SCALE AT A3  
1:50  
DRAWING NUMBER  
A-P-05  
AMENDMENT  
-